


TOTAL TRACT
 3,662,033 +/- sq.ft
 84.06 +/- acres
 INCLUDING ROAD RIGHT OF WAY

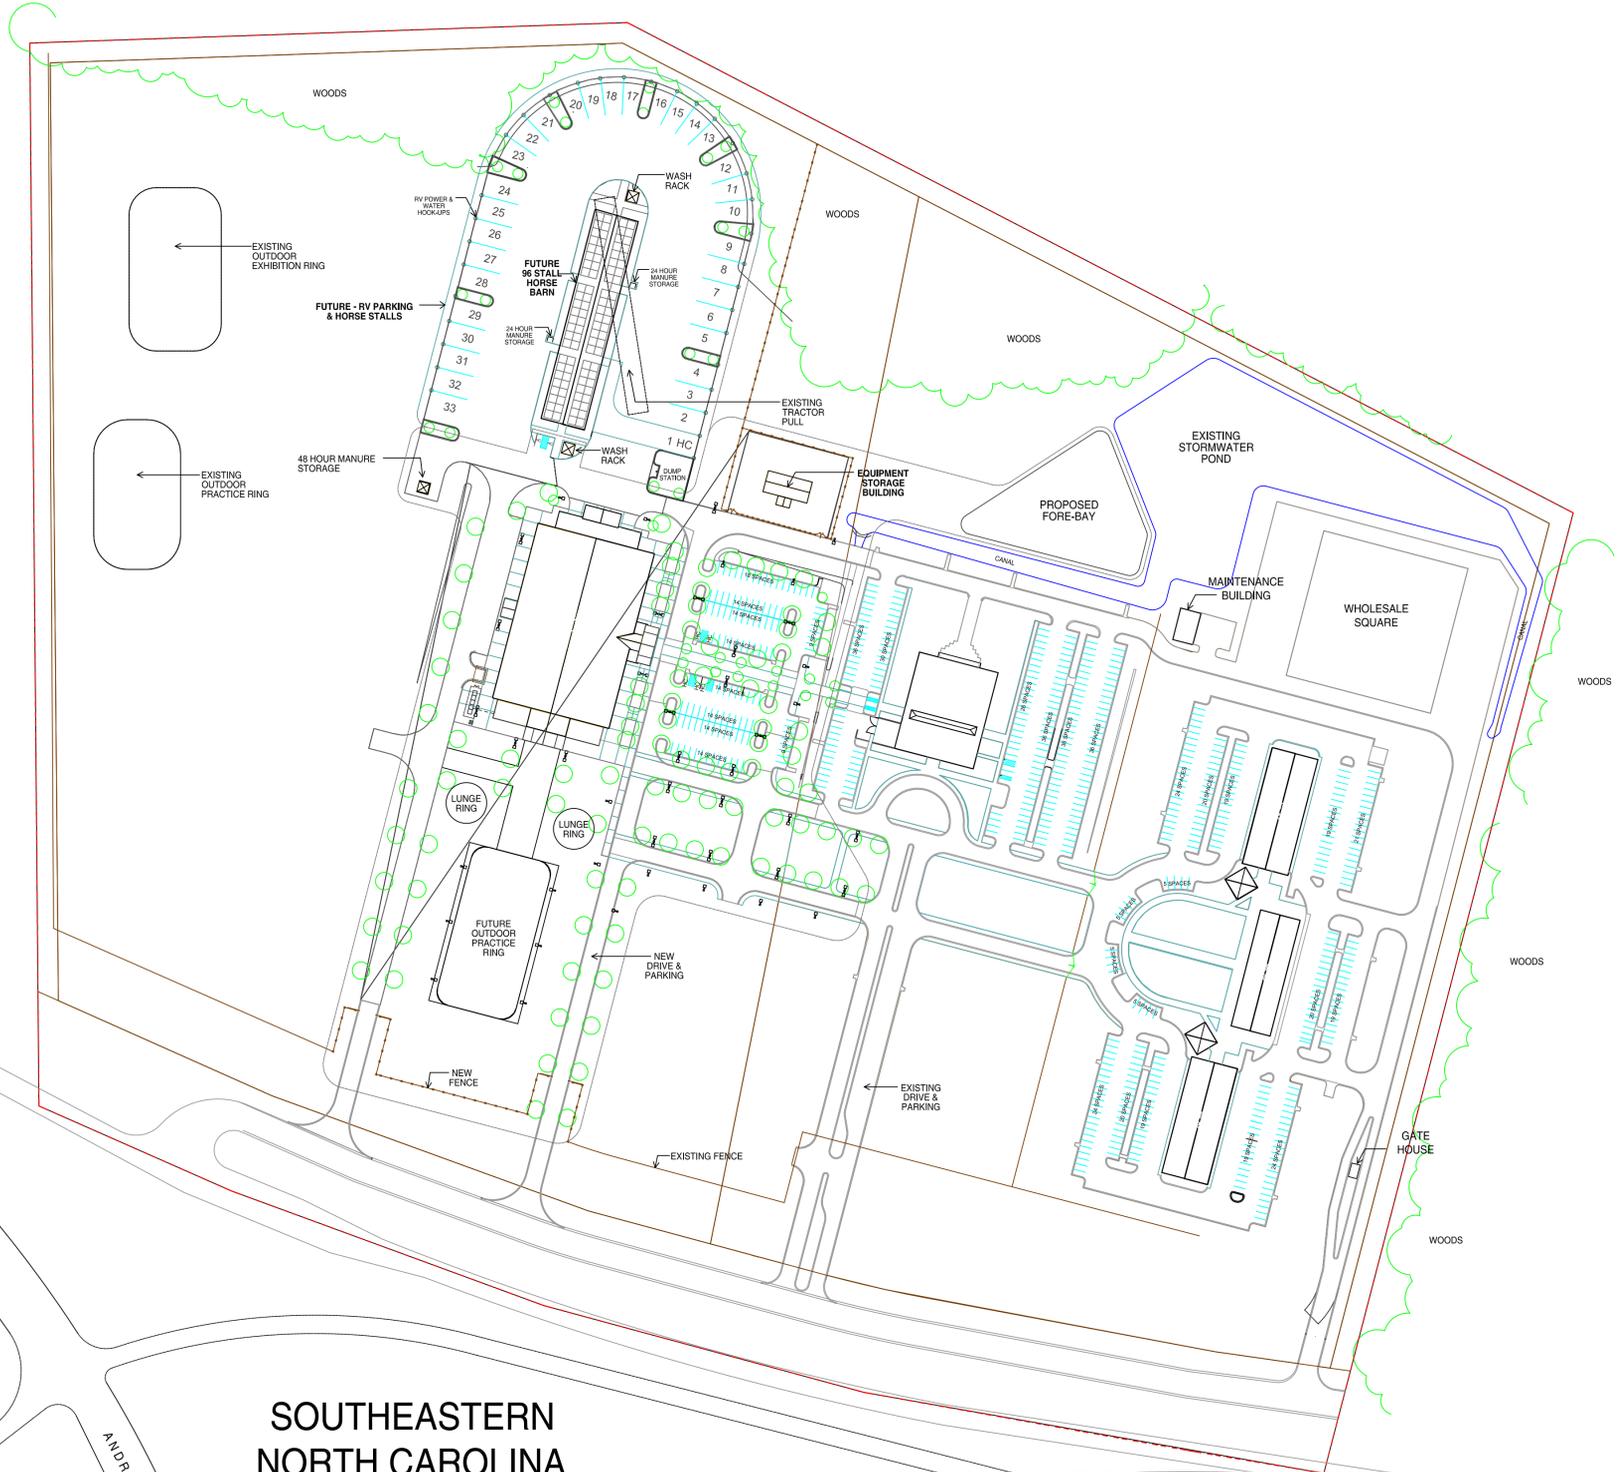

SOUTHEASTERN
 NORTH CAROLINA
 AGRICULTURAL CENTER

SITE PLAN
 SCALE 1" = 100'-0"



ANDREW JOHNSON HIGHWAY

INTERSTATE HIGHWAY 74