

PROJECT DATA:

STREAM NAME: _____
 SITE COORDINATES: _____
 WATERSHED AREA: _____ ACRES
 DESIGN STORM: _____
 PEAK FLOW: _____ CFS


CULVERT DATA:

LENGTH: _____ FT
 DIAMETER: _____ INCHES
 NUMBER OF PIPES: _____
 MATERIAL: _____
 SLOPE: _____ %

NOTES:

1. USE CLEAN SANDY CLAY SOIL, FREE OF ROCK, BRICK, AND OTHER DEBRIS 6" OR GREATER IN DIAMETER
2. PLACE EARTH FILL IN 6" LIFTS AND COMPACT WITH SHEEPSFOOT ROLLER OR RUBBER TIRE. MECHANICAL HAND TAMPER OR MANUAL HAND TAMPER MAY BE USED TO COMPACT AROUND THE CULVERT.
3. ALL DISTURBED AREAS TO BE LIMED, FERTILIZED, AND SEEDED ACCORDING TO CRITICAL AREA PLANTING JOB SHEET OR OTHER VEGETATION SPECIFICATION.

ADDITIONAL COMMENTS AND NOTES:

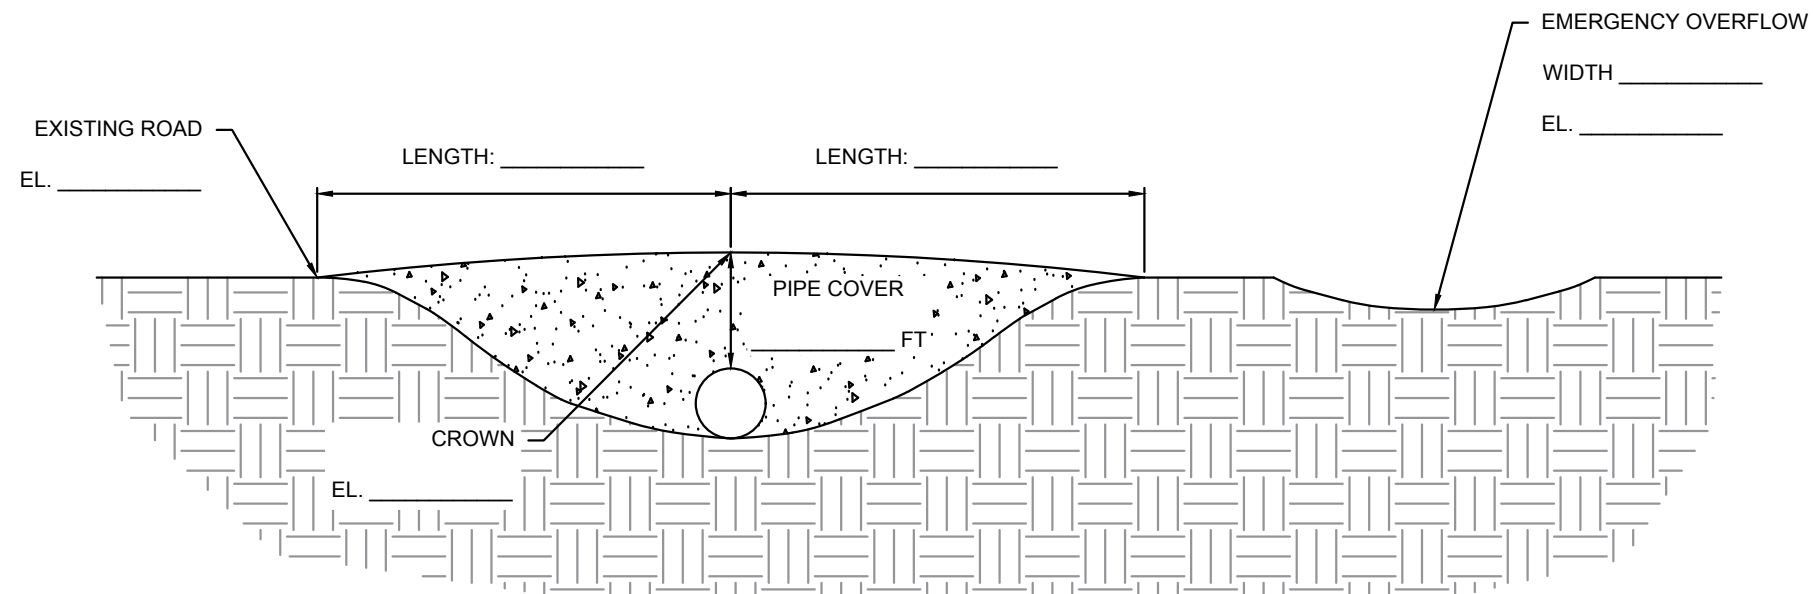

Date: _____
 Designed By: _____
 Drawing File Name: _____
 Address: 216 West Jones St.
 Raleigh, NC 27604
 Phone: 919-707-3770

FARM ROAD CULVERT
 DIVISION OF SOIL AND WATER CONSERVATION
 DISTRICT:
 LANDOWNER:
 NORTH CAROLINA DEPARTMENT OF AGRICULTURE AND CONSUMER SERVICES

REVISIONS		
DATE	APPROVED	TITLE