

R.V. HOOKUP TOTALS: (#1-#56)



(49) @ 30 AMPS  
(7) @ 50 AMPS  
(56) TOTAL HOOKUPS

SYMBOL LEGEND:

- 20 AMP HOOKUP (G.F.C.I.)
- 30 AMP HOOKUP
- 50 AMP HOOKUP
- PANEL BOX

INDICATES NUMBER  
OF OUTLETS PER POST @  
NOTED AMPERAGE

NOTE:  
(2) OUTLETS PER POST EXCEPT  
#9.

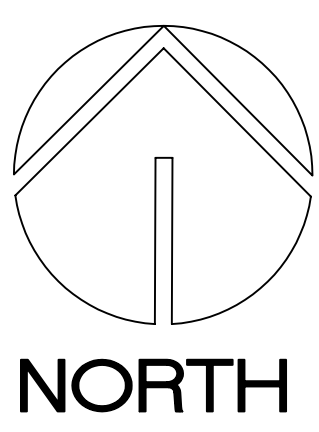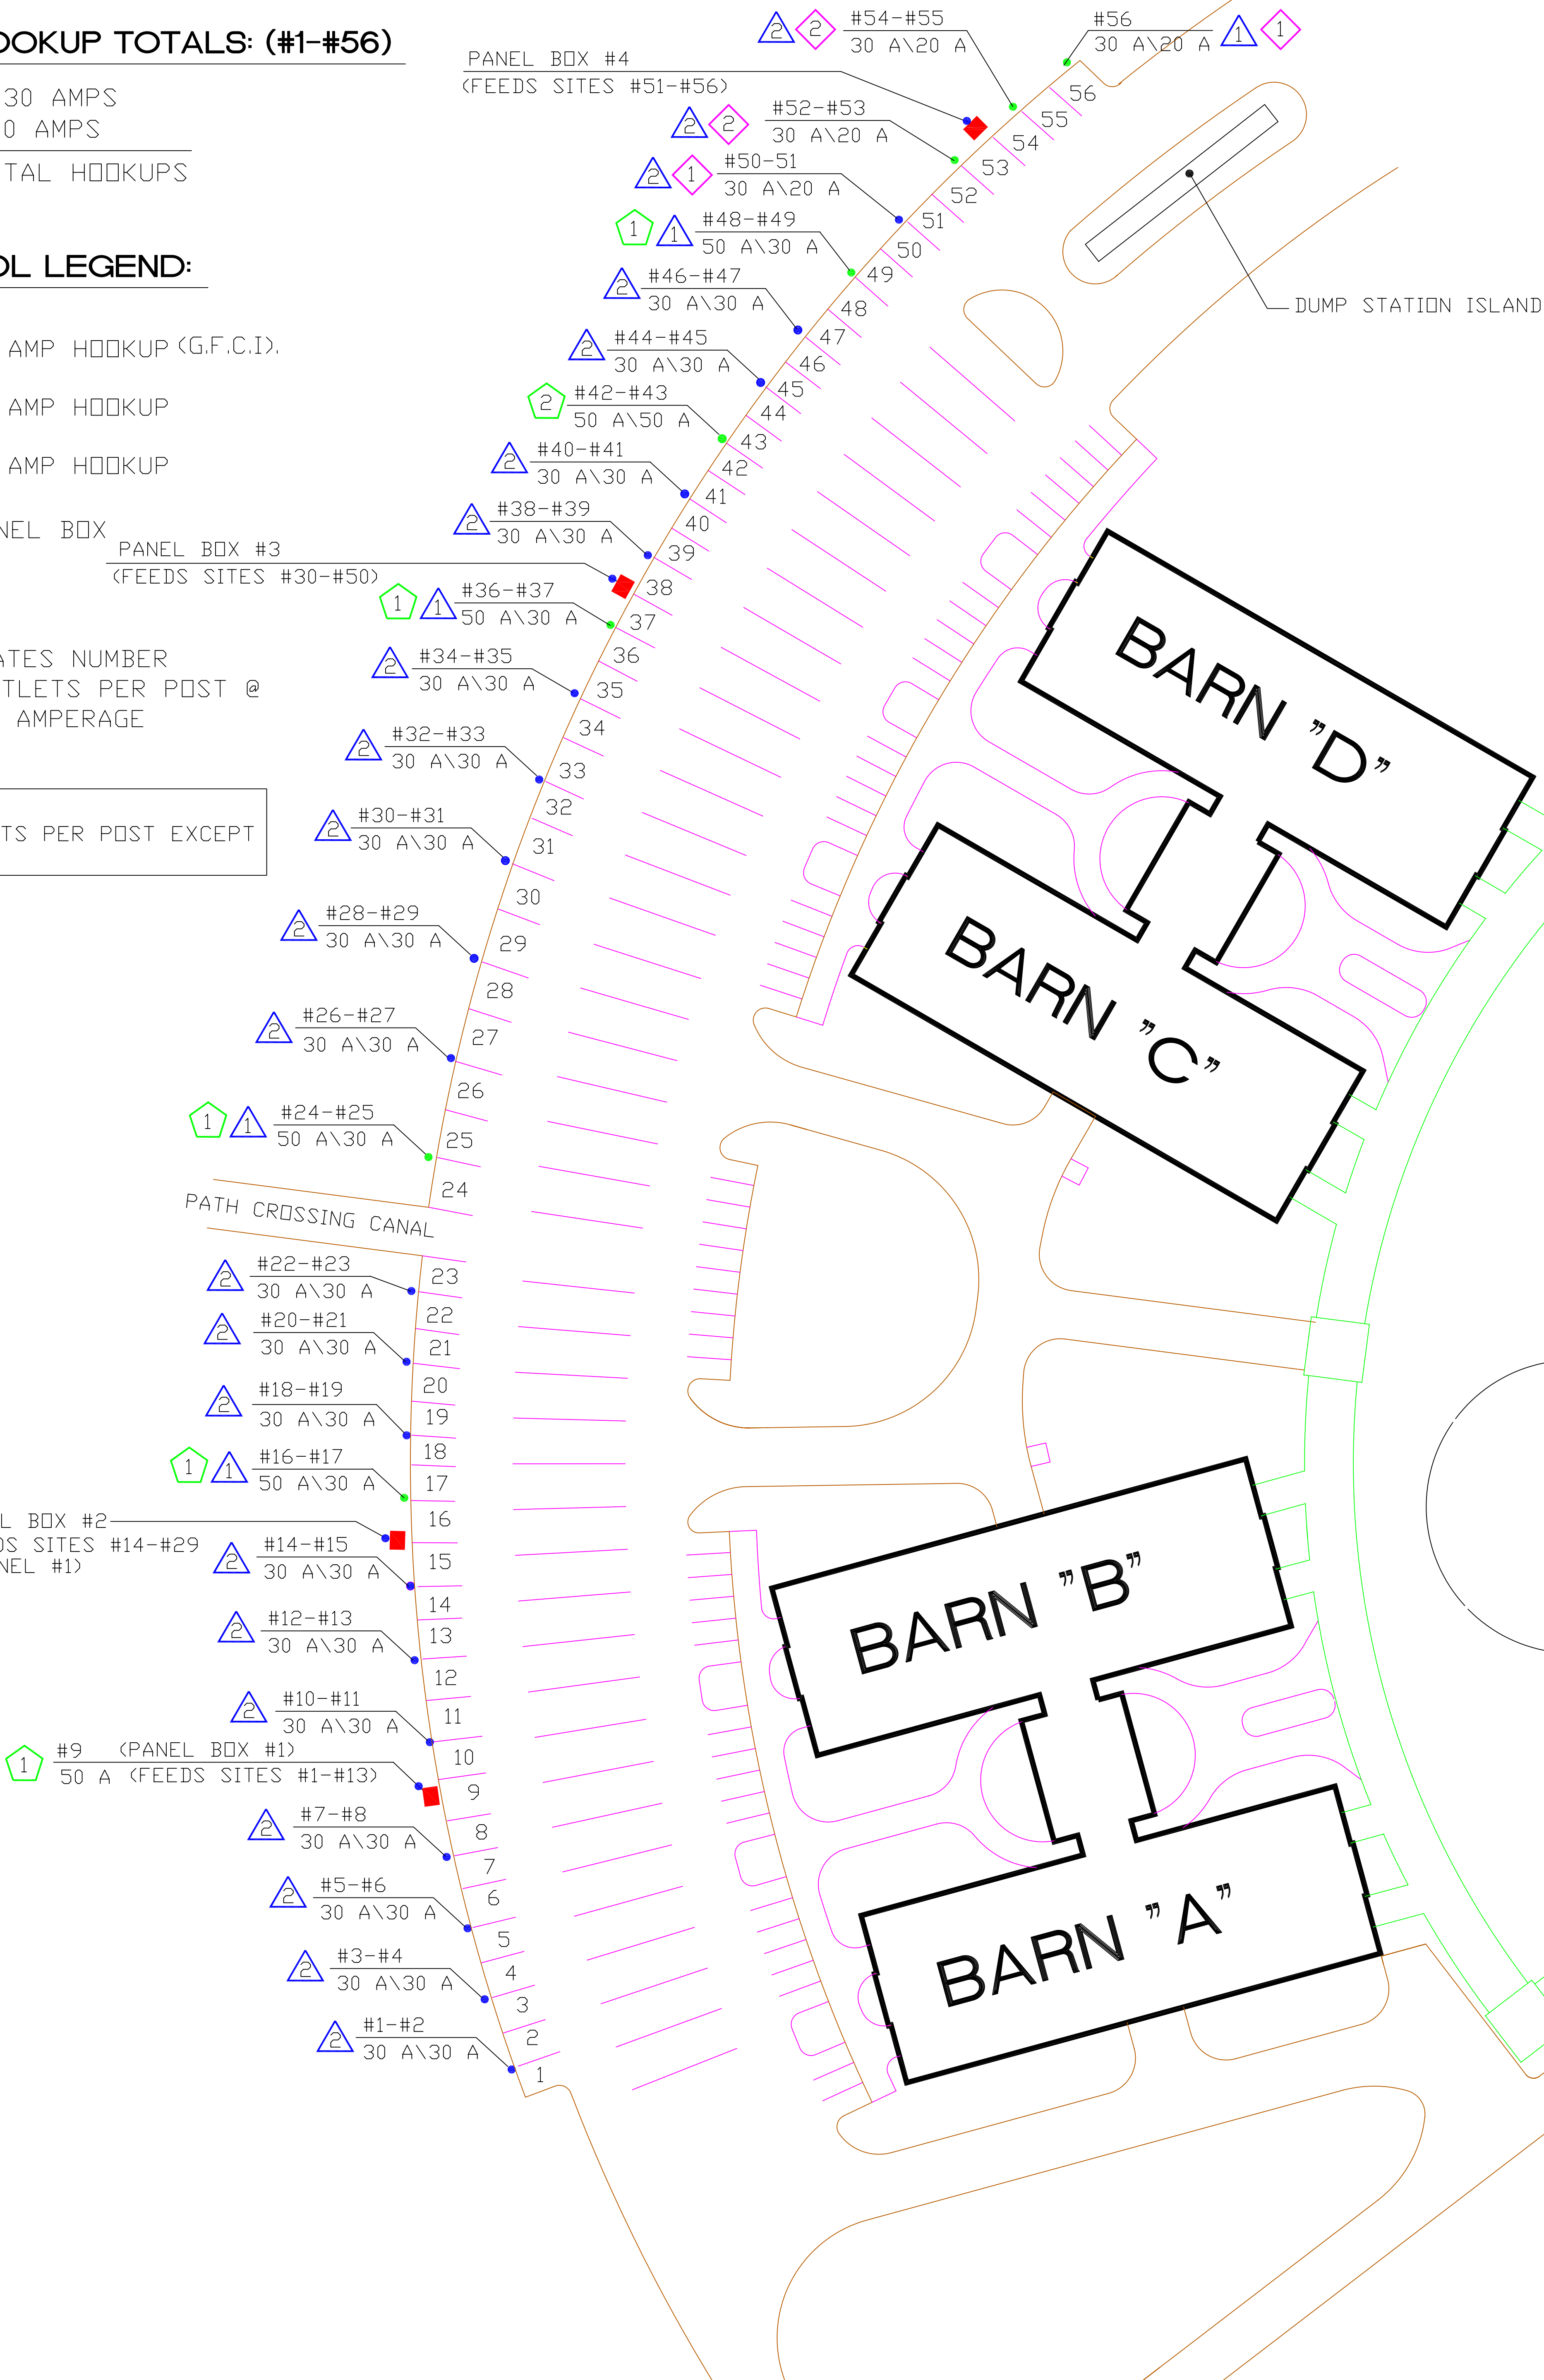

SCHEMATIC ELECTRICAL PLAN  
FOR R.V. HOOKUP SITES (#1 - #56)  
NOT TO SCALE