

SYMBOL LEGEND:

- ◆ 20 AMP HOOKUP (G.F.C.I.)
- ▲ 30 AMP HOOKUP
- ◆ 50 AMP HOOKUP
- PANEL BOX
- CONTROL BOX


R.V. HOOKUP TOTALS: (#57-#100)

(35) @ 20 AMPS (G.F.C.I.)
 (34) @ 30 AMPS
 (10) @ 50 AMPS

(79) TOTAL R.V. HOOKUPS

NOTE:

(2) OUTLETS PER POST EXCEPT
 #71 & #100.

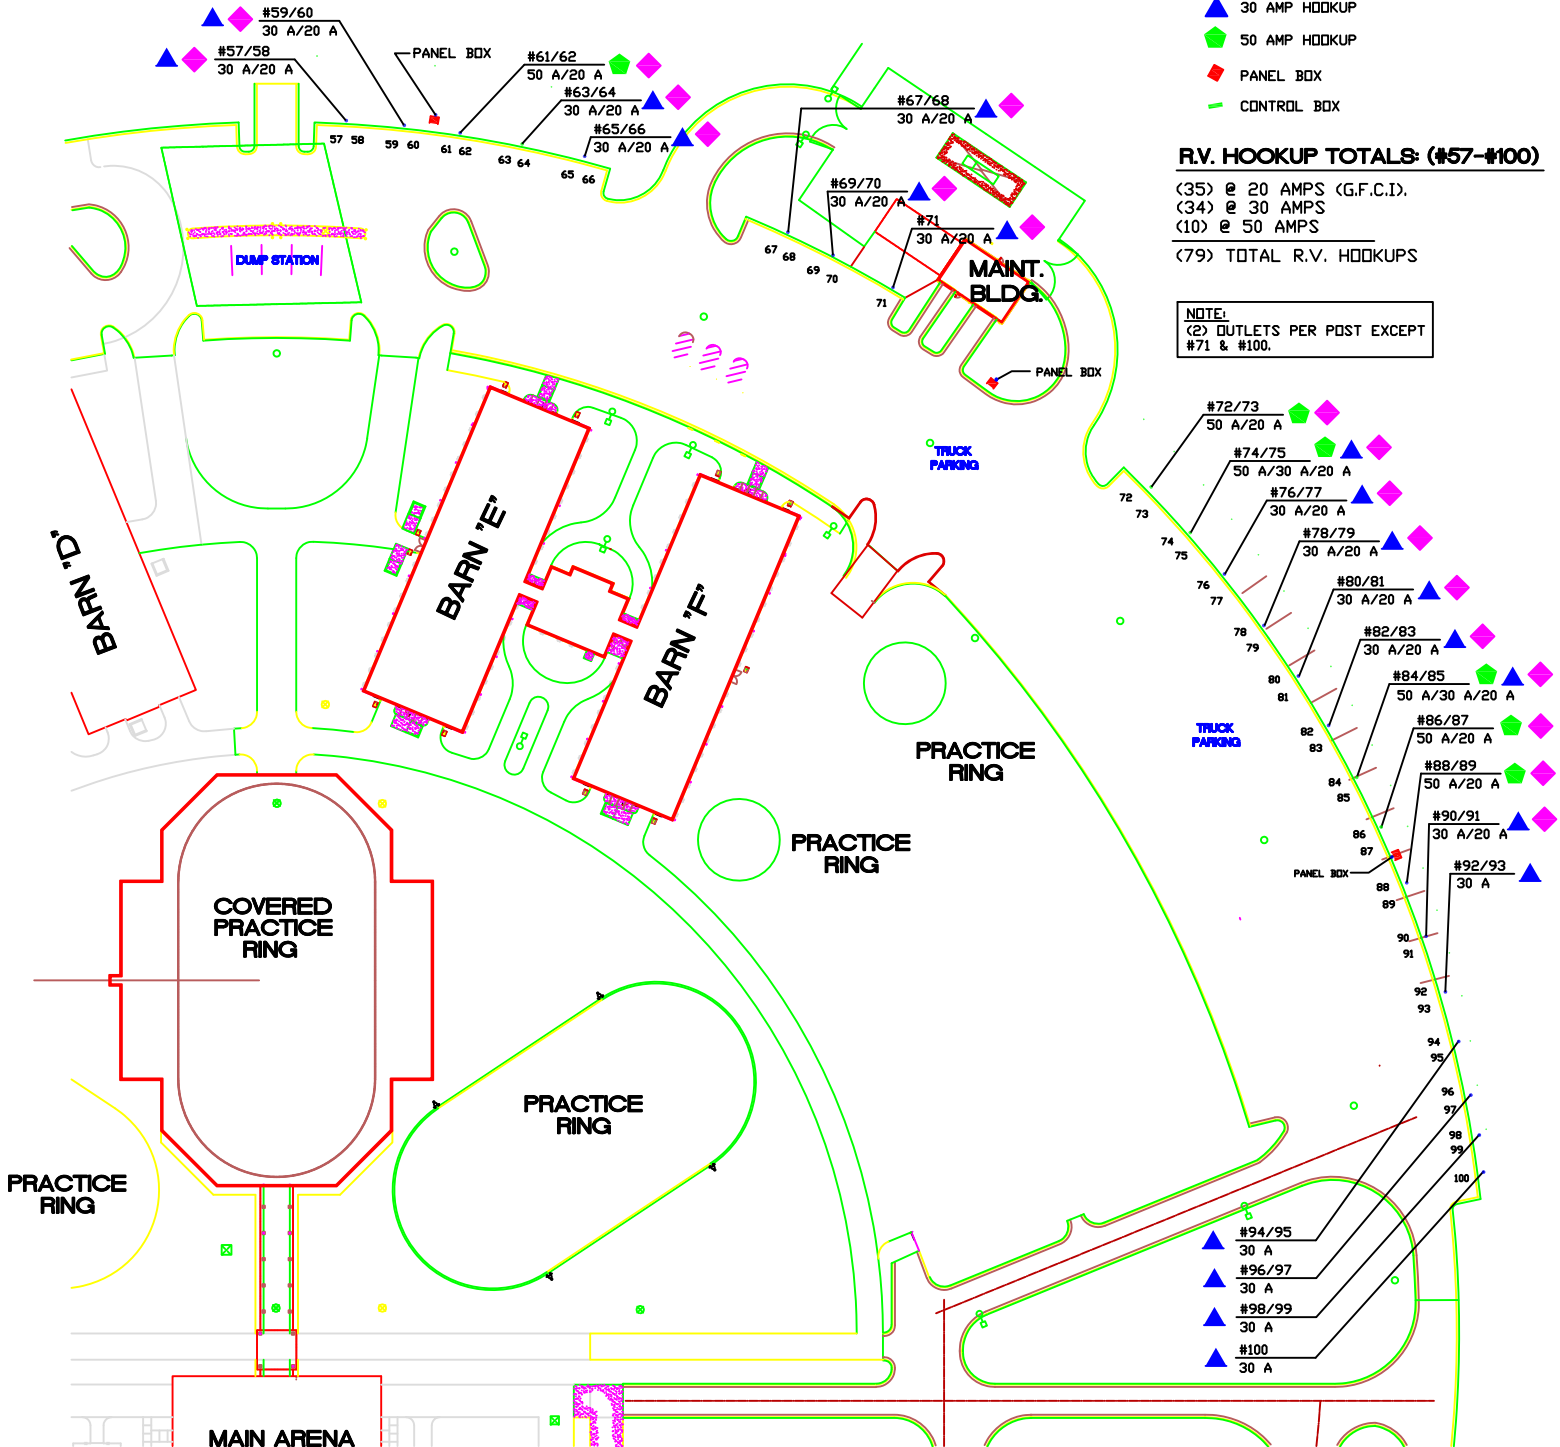

SCHEMATIC ELECTRICAL PLAN
 FOR R.V. HOOKUP SITES (#57- #100)
 NOT TO SCALE